


Plano : CORTE LONGITUDINAL A - A
CENTRO COMERCIAL ZOFRA TACNA

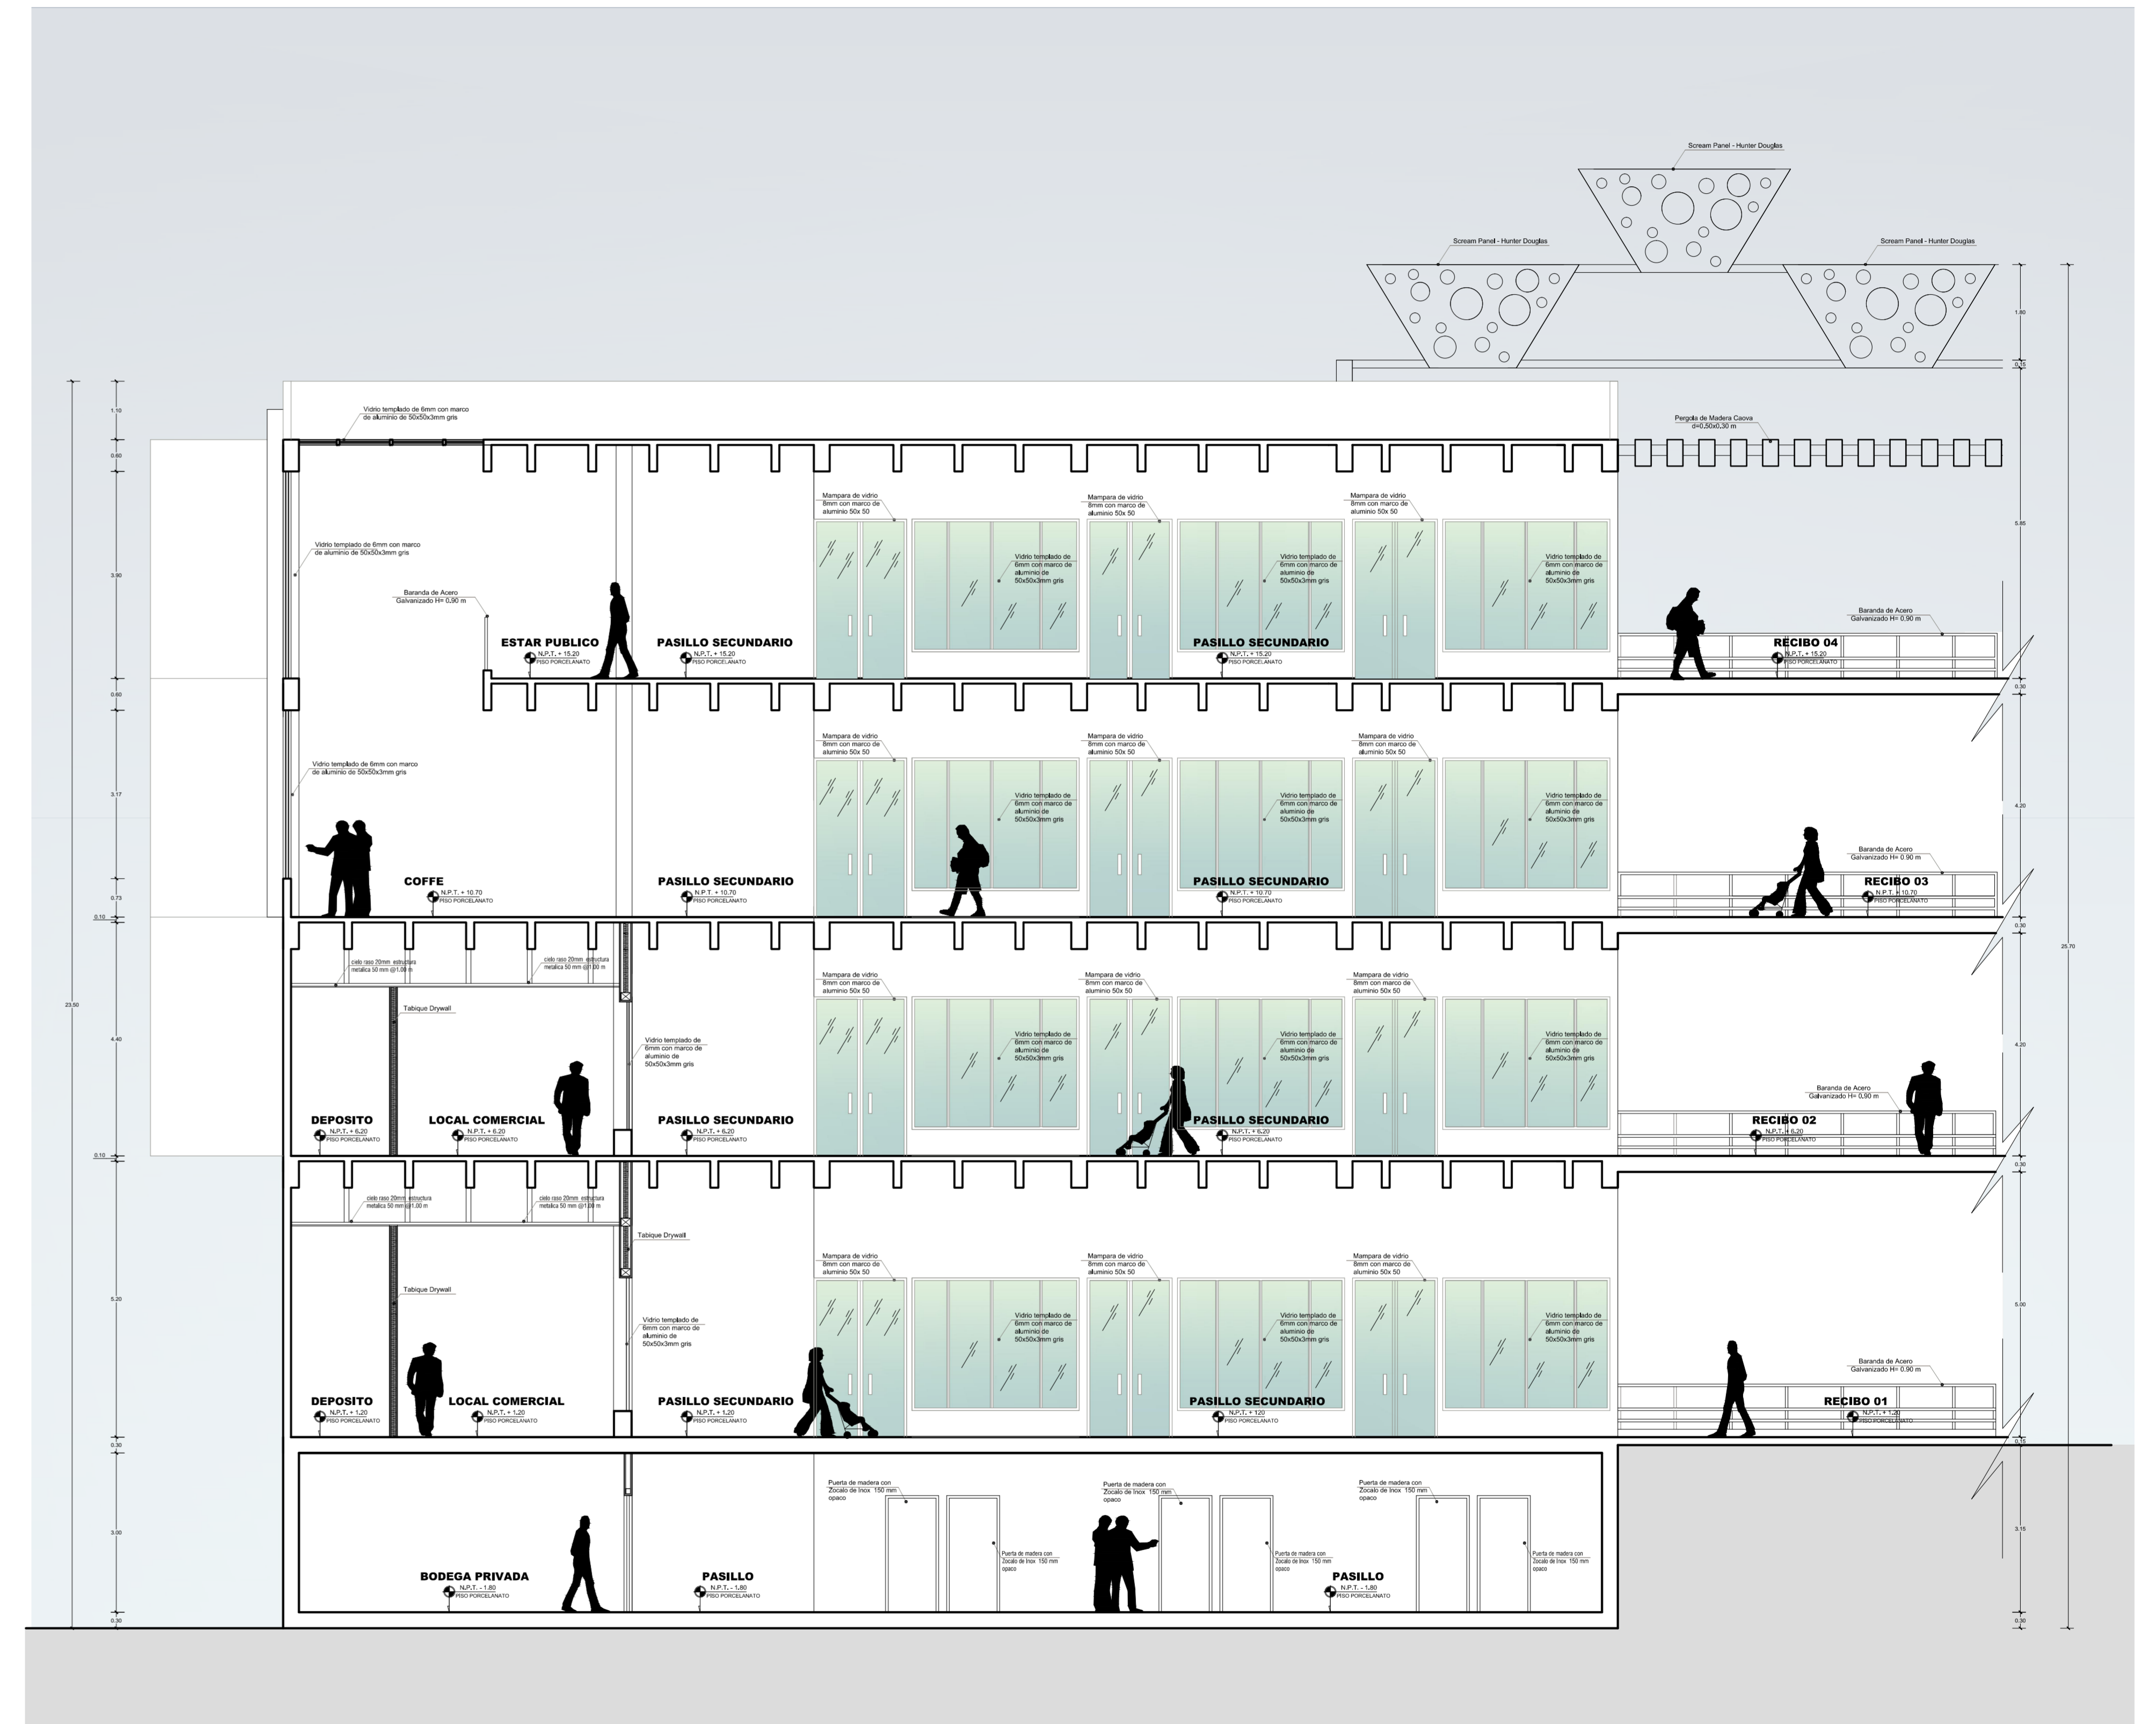

Plano : CORTE TRANSVERSAL B - B
CENTRO COMERCIAL ZOFRA TACNA



Plano : CORTE TRANSVERSAL C - C
CENTRO COMERCIAL ZOFRA TACNA